

'Social Transformation Through Dynamic Education'



**BHARATI VIDYAPEETH'S
MATOSHRI BAYABAI SHRIPATRAO KADAM KANYA
MAHAVIDYALAYA
KADEGAON, Dist. Sangli – 415305**

**Dr. Patangrao Kadam
Kadam**

M.A., L.L.B., Ph.D.
Founder, Bharati Vidyapeeth, Pune

Prof. (Dr.) V Y

M. Sc., M Phil., Ph.D.
I/C Principal

Website-<http://bvmbsskkmkadegaon.edu.in> Phone: 02347 242218
Email-kmk101.cl@unishivaji.ac.in

Criterion- IV

INFRASTRUCTURE AND LEARNING RESOURCES

4.1 Physical Facilities

- 4.1.1 The institution has adequate infrastructure and other facilities for,**
- * Teaching – learning, viz., classrooms, laboratories, computing equipment etc.
 - * ICT- facilities, cultural activities such as smart class, LMS etc.

Facilities for cultural and sports activities, yoga Centre, games (Indoor and outdoor), Gymnasium, auditorium etc.





BUILDING ACCOMMODATION



- | | |
|--------------------------------------|--------------------------------|
| 25. Department of Botany (UG & PG) | 31. Lecture Hall |
| 26. Lab. (Botany) - A | 32. Lecture Hall |
| 27. Lab. (Botany) - B | 33. Ladies Washroom |
| 28. Lecture Hall | 34. Lab. Microbiology |
| 29. Research Lab | 35. Department of Microbiology |
| 30. Ladies Room | 36. Computer Lab. / NRC |



- | | |
|---------------------------|---------------------------|
| 15. Lab. (Physics) - A | 20. Lecture Hall |
| 16. Department of Physics | 21. Media Center |
| 17. Office | 22. Gents Washroom |
| 18. Principal's Office | 23. Lab. Zoology |
| 19. NAAC / IQAC | 24. Department of Zoology |



- | | |
|------------------------------|-----------------------------|
| 1. Staff Room | 8. Lab. (Chemistry) - C |
| 2. Lab. (Physics) - B | 9. Lab. (Chemistry) - B |
| 3. Department of Mathematics | 10. Store Room |
| 4. Lecture Hall | 11. Ladies Washroom |
| 5. Record Room | 12. Lab. (Chemistry) - A |
| 6. Exam. Section | 13. Department of Chemistry |
| 7. Library | 14. Lecture Hall |

A. **Main Building:** The main building consists of three floors.



Room No.	Allotted for	Area in Sq. Ft.	Area in Sq. Mtr.
GROUND FLOOR:			
01	Staff Reading Room	320	30.40
02	Physics Laboratory B	640	60.80
03	Lecture Hall (Dept. of Math's)	768	72.96
04	Lecture Hall	768	72.96
05	Office Store Room (Record Room)	200	19.00
06	Examination Section	200	19.00
07	Class Rooms	1272	120.84
08	Chemistry Laboratory C	400	38.00
09	Chemistry Laboratory B	768	72.96
10	Store Room (Chemistry)	120	11.40
11	Washrooms (Ladies)	290	27.55
12	Chemistry Laboratory A	1168	110.96
13	Dept. of Chemistry		
14	Lecture Hall	640	60.80

FIRST FLOOR:

FIRST FLOOR:			
15	Physics Laboratory A with Dark Room	1408	133.76
16	Dept. of Physics		
17	Office	768	72.96
18	Principal Cabin with Anti-chamber	720	68.40
19	NAAC / IQAC Cell	504	47.88
20	Lecture Hall	504	47.88
21	Seminar Hall / Media Center	1008	95.76
22	Washroom (Gents)	290	27.55
23	Zoology Laboratory	1168	110.96
24	Dept. Zoology		



SECOND FLOOR

SECOND FLOOR:			
25	Dept. of Botany	1408	133.76
26	Botany Laboratory A		
27	M.Sc. Lab	768	72.96
28	Lecture Hall		
29	Botany & Microbiology Research Laboratory (New)	480	45.60
30	Ladies Room	240	22.80
31	Lecture Hall	1008	95.76
32	Lecture Hall	1008	95.76
33	Washroom (Ladies)	290	27.55
34	Microbiology Laboratory	1168	110.96
35	Dept. of Microbiology		
36	Computer Centre / NRC	640	60.80

Indoor Hall

Sr. No.	Allotted for	Area in Sq. Ft.	Area in Sq. Mtr.
1.	Porch	252.26	32.65
2.	Indoor Game Hall	8954.3	829.87
3.	Gymkhana Office	188.1	17.43
4.	Changing Room	290	26.94
5.	Washroom	338.58	31.88
6.	Store Room	188.1	17.43
7.	N.S.S. Office	290	26.94
8.	Washroom	338.58	31.38



Library and Conference Hall

Sr. No.	Allotted for	Area in Sq. Ft.	Area in Sq. Mtr.
GROUND FLOOR:			
1.	Library	1936.80	180
2.	Multipurpose Hall (Right Side)	396.93	36.89
3.	Multipurpose Hall (Left Side)	296.86	27.59
4.	Ladies Washroom	213.07	19.80
5.	Gents Washroom	111.85	10.39
6.	Canteen	446.54	41.50
7.	Pantry	245.60	22.82
8.	Staff Washroom	133.69	12.42
9.	Washing area	133.69	12.42
10.	Gents Washroom	230.99	21.46
11.	VIP Washroom	178.61	16.60
12.	Lobby	90.00	8.37


FIRST FLOOR

FIRST FLOOR:			
13.	Multipurpose Hall (270 Persons)	2543.66	236.40
14.	Multipurpose Hall (Right Side)	608.20	56.52
15.	Multipurpose Hall (Left Side)	296.86	27.60
16.	Ladies Washroom	102.94	9.56
17.	Gents Washroom	100.55	9.34
18.	Green Room	143.64	13.35
19.	Stage	242.10	22.50
20.	Green Room	10.52	9.9
21.	Guest Room	232.22	21.58



College Building



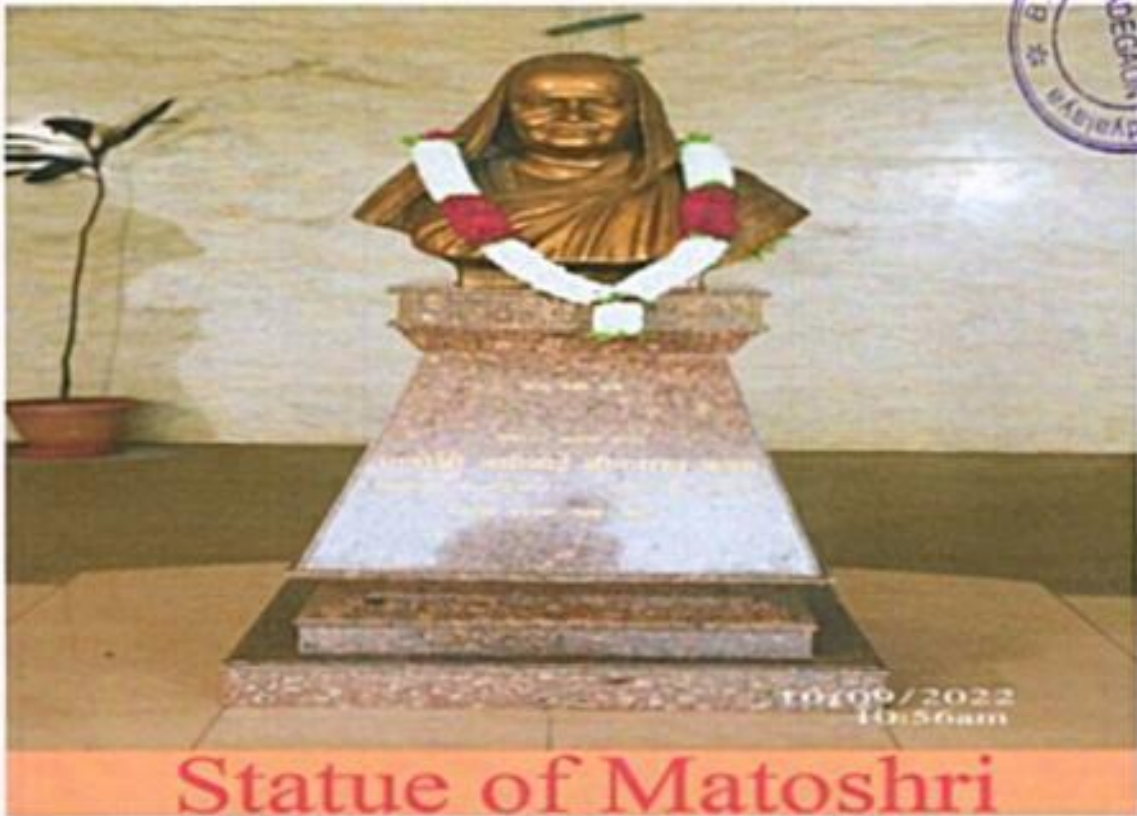

Principal Cabin





Office



Library



Library Office



Reading Room



Class Room



BV's MBSKMM KADEGAON
College Infrastructure
22.07.2022 08:49
17°17'45.55"N 74°20'1.5"E



GPS Map Camera

Kadegaon, Maharashtra, India
Shop No 01 Bazar Peth, Kadegaon, Maharashtra 415304, India
Lat 17.296811°
Long 74.332903°
25/08/23 09:45 AM GMT +05:30

Google

Computer Lab



Language Lab





**Bharati Vidyapeeth's
Matoshri Bayabai Shripatrao Kadam
Kanya Mahavidyalaya Kadegaon.**


DEPARTMENT OF BOTANY




U.G. Laboratory




U.G. Laboratory

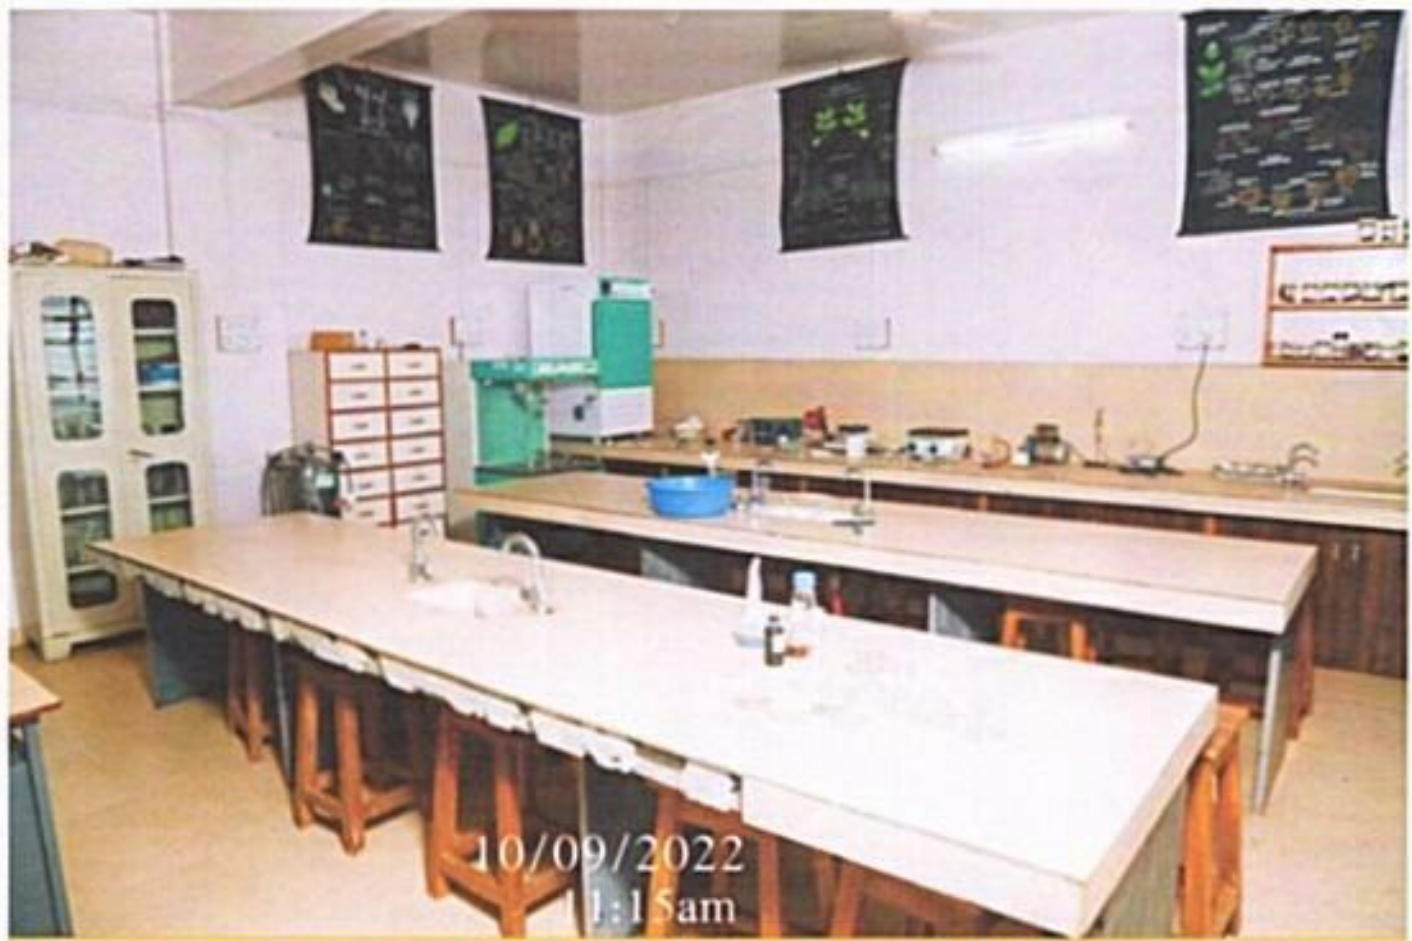

P.G. Laboratory

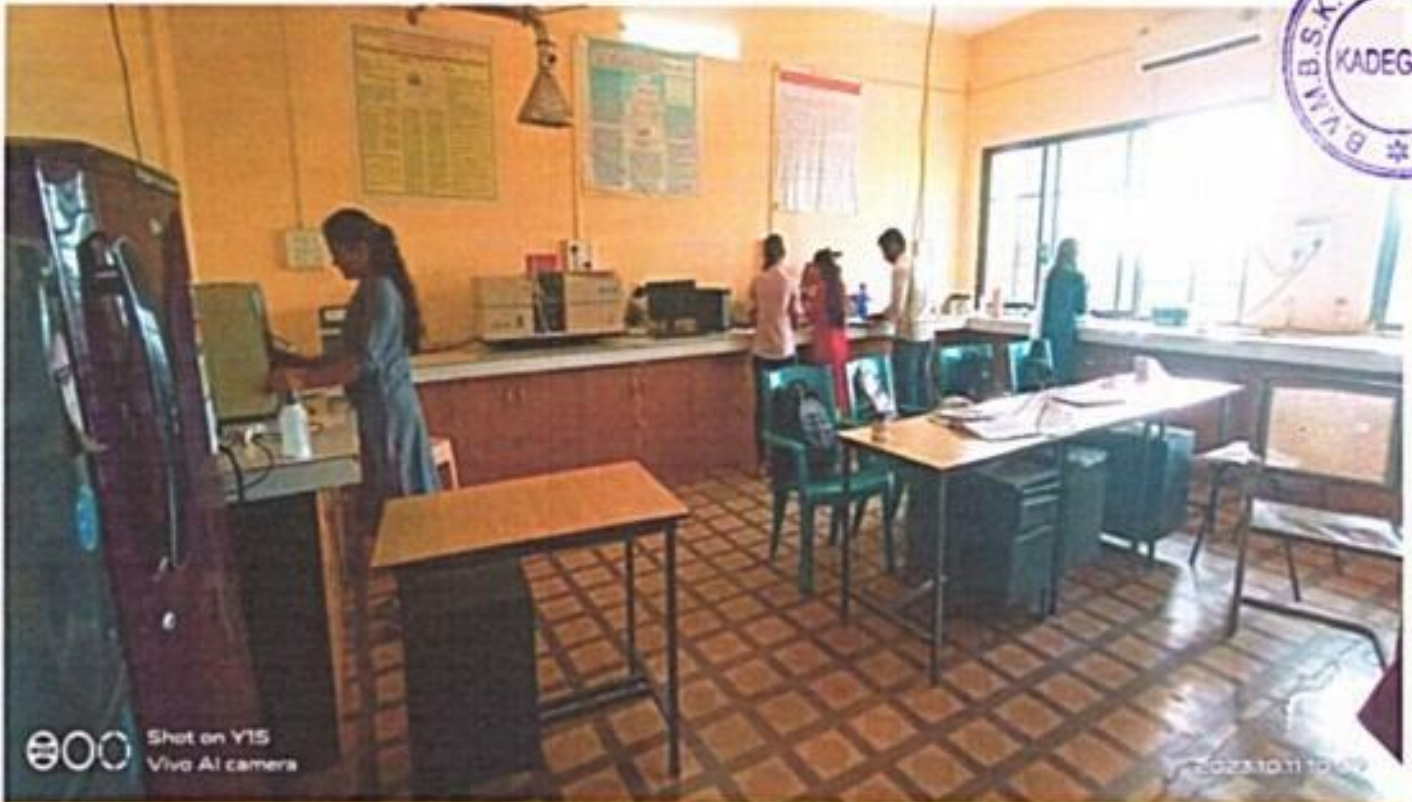

Research Laboratory

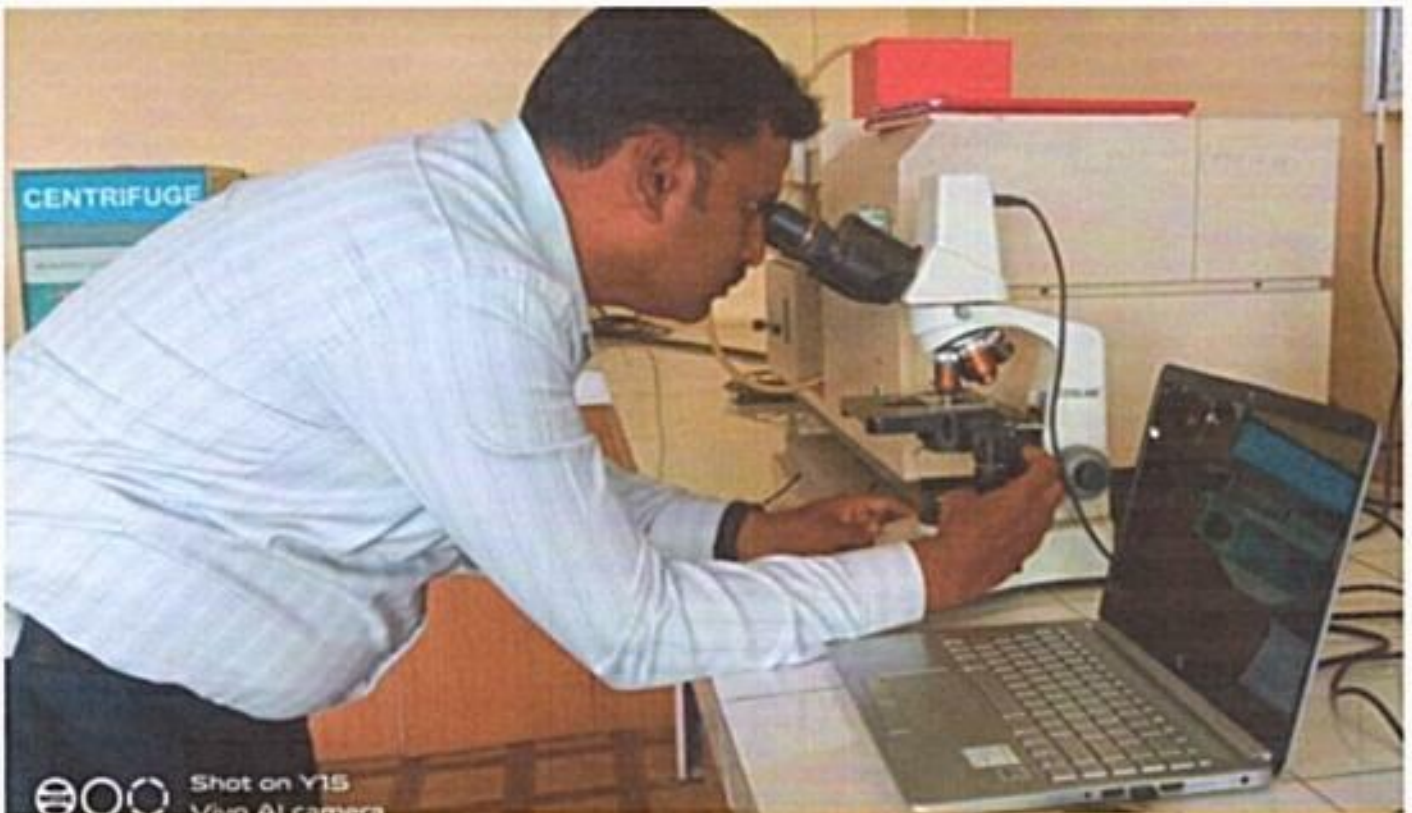

Microphotography Unit



Laminar Air Flow Cabinet



**Systronics Double Beam (UV-VIS)
Spectrophotometer**



Bucker's Funnel with Vacuum Pump



Refrigerated Centrifuge



Digital Weighing Balance




UV Chamber



Digital Spectrophotometer



Centrifuge Machine

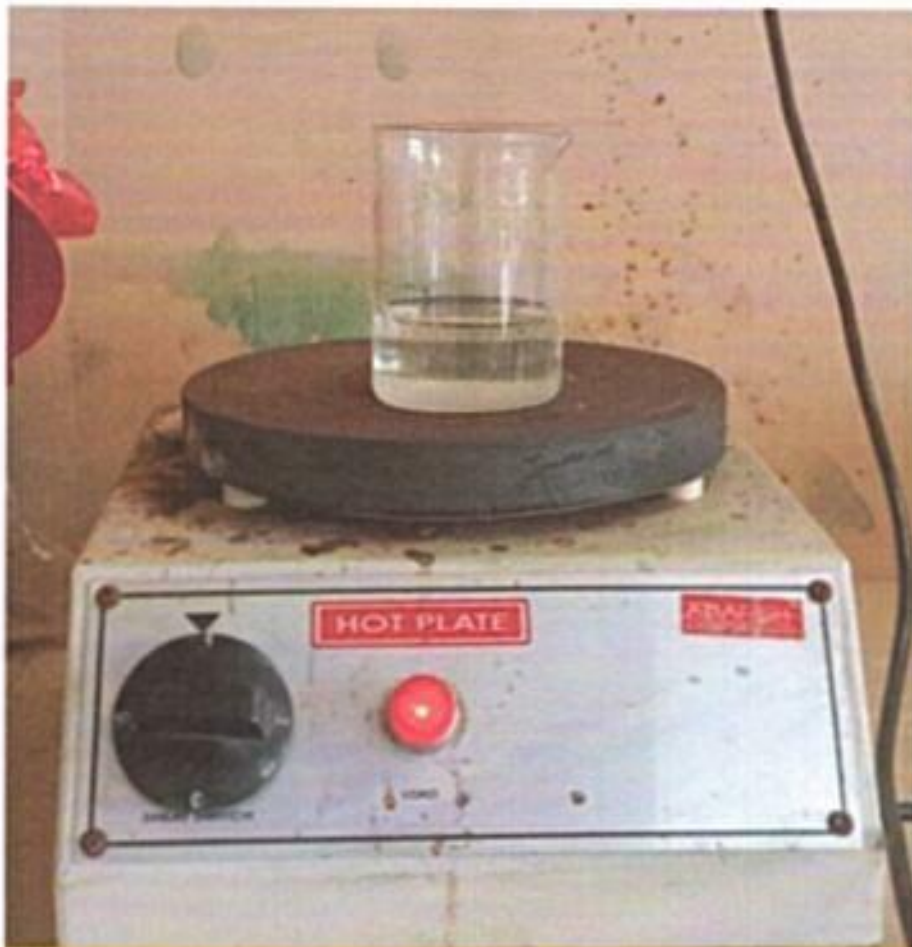


Hot Plate



BOD Incubator

Digital pH meter

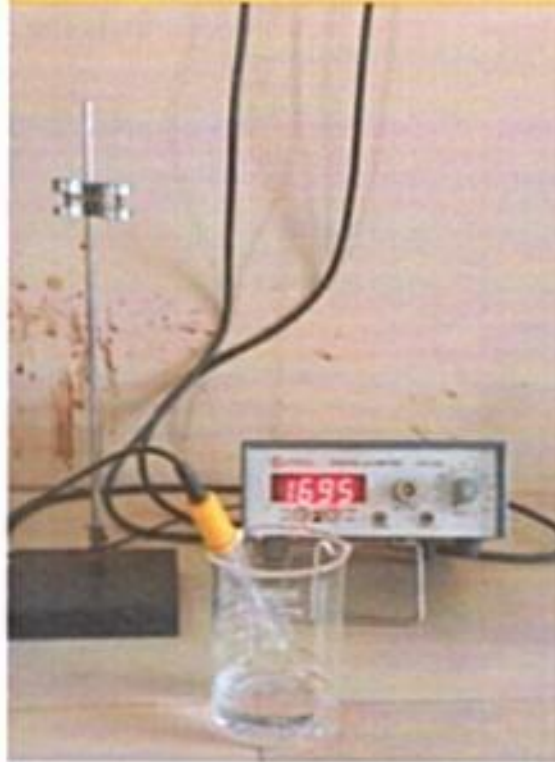

Vertical Autoclave

Botany Research Laboratory Instruments



Atomic Absorption Spectrophotometer



Laminar Air Flow Cabinet



Flame Photometer



UV-Vis Spectrophotometer



UV Transilluminator



Refrigerated Centrifuge

Botany Laboratory Instruments



Microbiology Laboratory



Incubator



Laminar Air Flow



Chemistry Laboratory



Digital Conductivity meter



Digital Potentiometer





Microprocessor pH meter



Microprocessor Potentiometer

Zoology Laboratory




Kadegaon, Maharashtra, India
78WQ+6VW, Kadegaon, Maharashtra 415304, India
Lat 17.294464*
Long 74.339502*
13/02/23 09:21 AM GMT +05:30

Zoology Practical Demonstration for B. Sc. II

Department of Physics

Cathode Ray Oscilloscope: Department of Physics

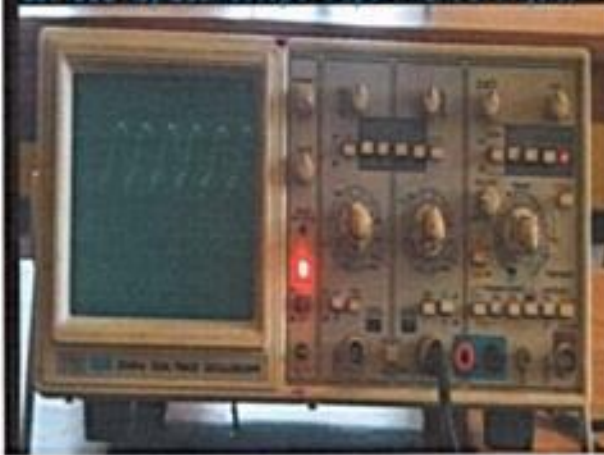

Optical Bench : Department of Physics



Optical Bench : Department of Physics




Department of Physics






Physics Laboratory Dark Room

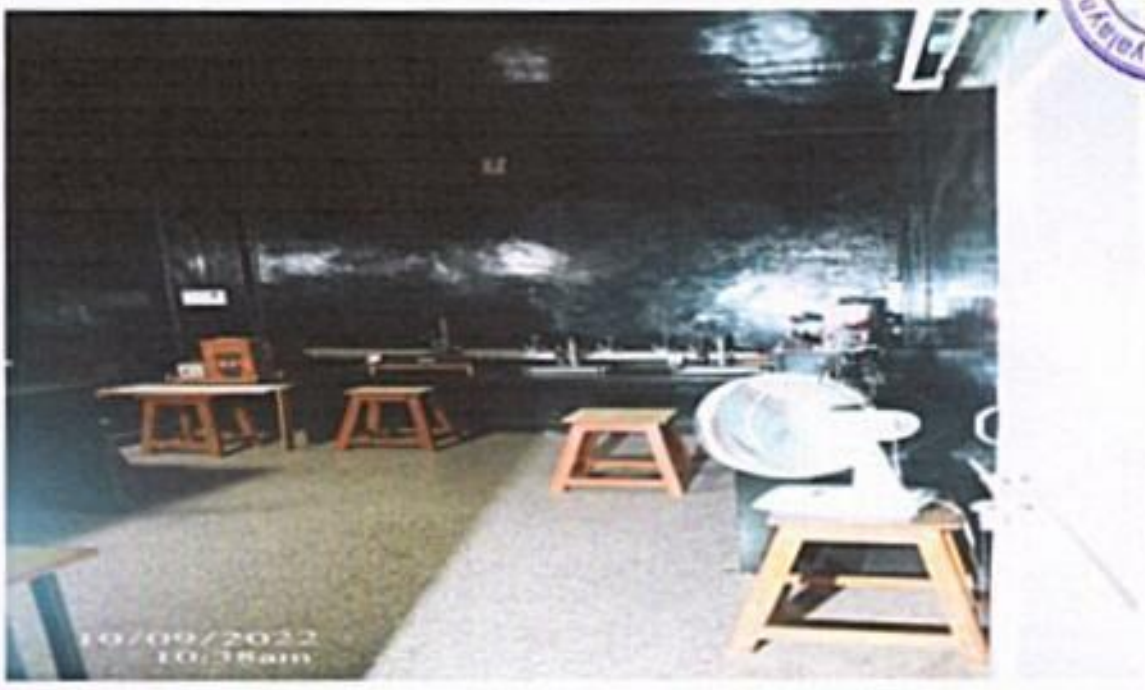

Computing Equipment



ICT- Smart Class Room

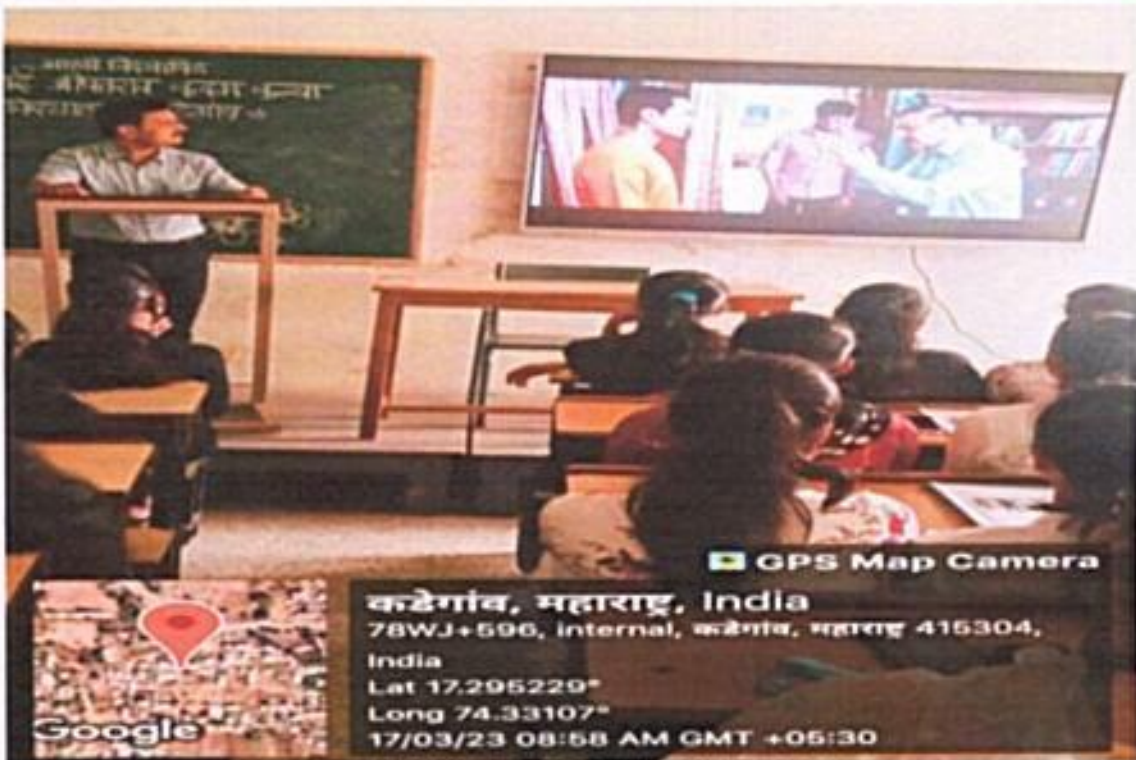

GPS Map Camera



Google

कडेगांव, महाराष्ट्र, India

78WJ+596, Internal, कडेगांव, महाराष्ट्र 415304,

India

Lat 17.295229°

Long 74.33107°

17/03/23 08:58 AM GMT +05:30






Musical Instruments



Gymkhana (Indoor)

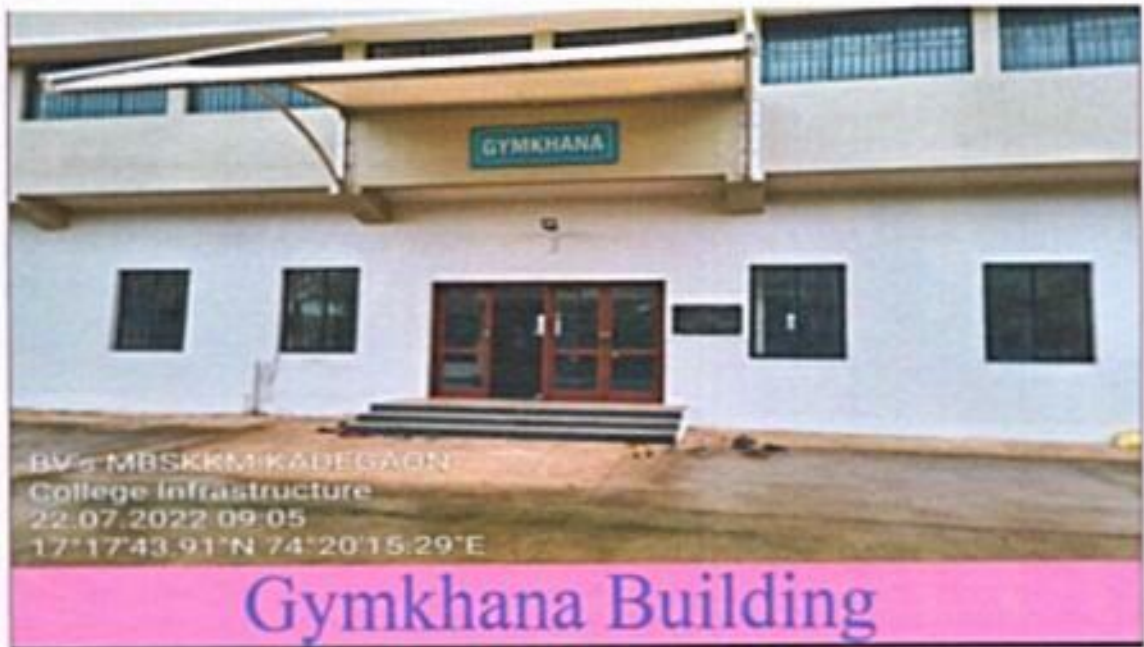



Basketball Court





Boxing



Carrom




Gym Mats




Table Tennis



Chess

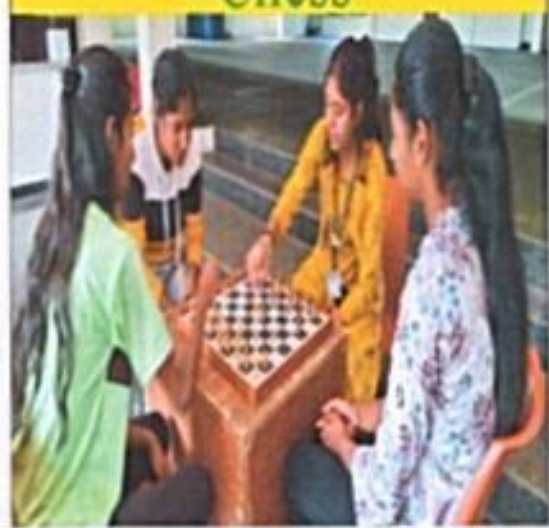

ANNEXURE - VII-a

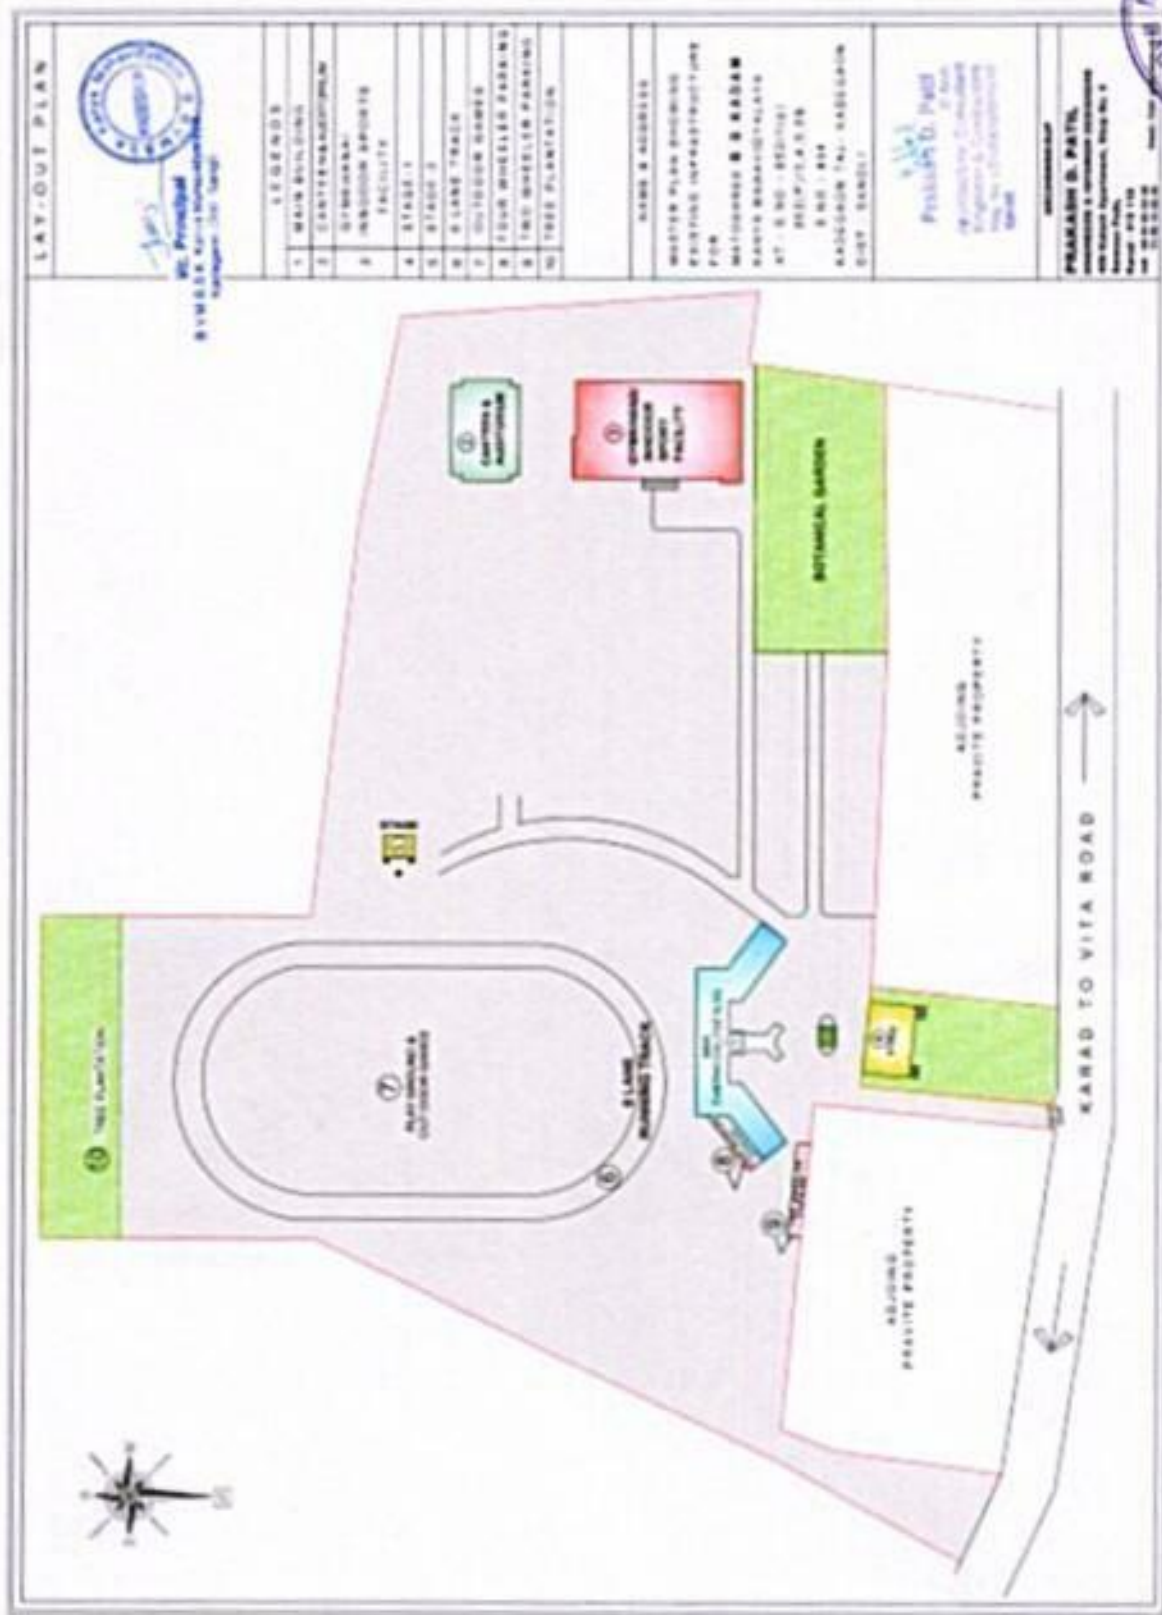



Outdoor



400 Meter 8 Lanes Track


Kabaddi



Kadegaon, Maharashtra, India
78WQ+898, Kadegaon, Maharashtra 415304, India
Lat 17.29489°
Long 74.338747°
30/05/22 09:36 AM



Kho-Kho

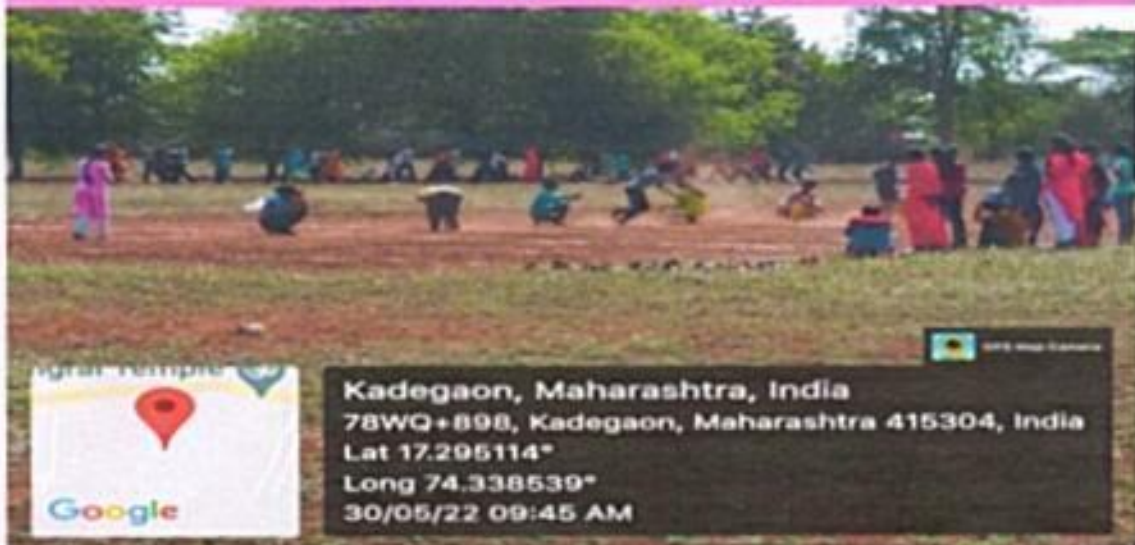



21st June 'Yoga Day'



Dongri Temple
Google

Kadegaon, Maharashtra, India
78WQ+H27, Kadegaon, Maharashtra 415304, India
Lat 17.295677°
Long 74.337284°
21/06/22 11:03 AM



Dongri Temple
Google

Kadegaon, Maharashtra, India
78WQ+H27, Kadegaon, Maharashtra 415304, India
Lat 17.29568°
Long 74.337279°
21/06/22 10:59 AM



Dongri Temple
Google

Kadegaon, Maharashtra, India
78WQ+H27, Kadegaon, Maharashtra 415304, India
Lat 17.29572°
Long 74.337355°
21/06/22 10:57 AM



Conference Hall



Auditorium



NSS Room



Botanical Garden



Four Wheeler Parking




Two Wheeler Parking




Solar Energy



Battery Backup

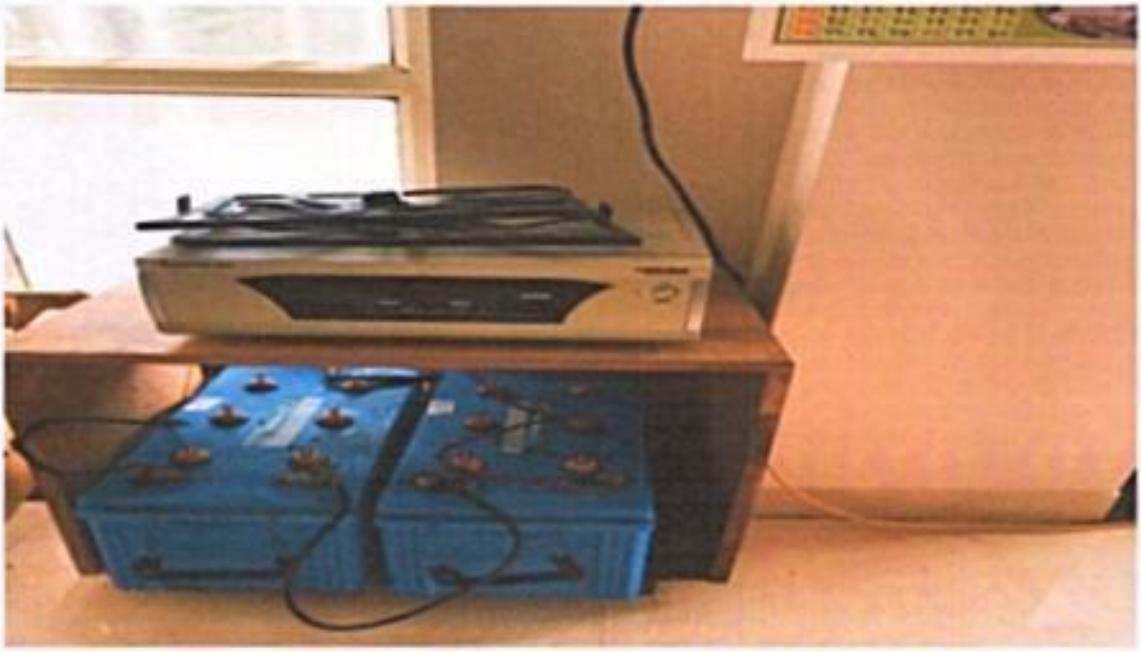

ANNEXURE - VII-b

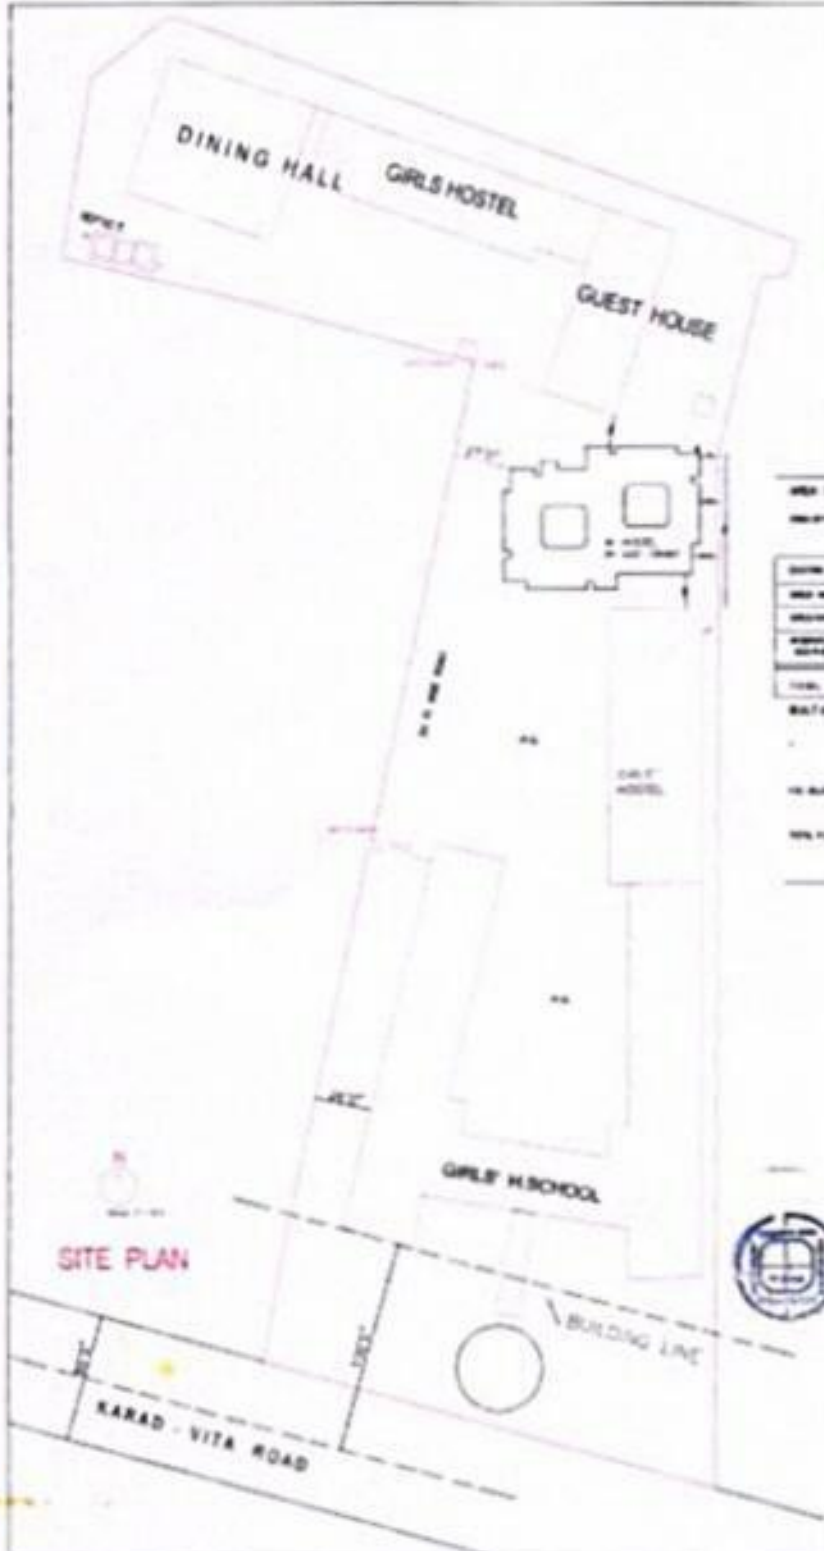

SITE PLAN

APPROXIMATE

AREA STATEMENT

Plot Area: 100' x 150' = 15000 sq. ft.
 Building Area: 10000 sq. ft.

Sl. No.	Description	Area (sq. ft.)
1	Dining Hall	1000
2	Girls Hostel	2000
3	Guest House	1500
4	Girls School	3000
5	Open Area	2500
Total		10000

LIST OF AREAS

- 1. Dining Hall - 1000 sq. ft.
- 2. Girls Hostel - 2000 sq. ft.
- 3. Guest House - 1500 sq. ft.
- 4. Girls School - 3000 sq. ft.
- 5. Open Area - 2500 sq. ft.

SPECIFICATIONS

1. All work shall be done as per the specifications of the Government of Karnataka.
2. The contractor shall be responsible for the completion of the work within the stipulated time.
3. The contractor shall be responsible for the safety of the work.
4. The contractor shall be responsible for the quality of the work.

Prepared by:

JAN TILAK MASTER PLAN
WATER PLAN LAY OUT FOR
 SHRI MANGALAKA MATRICULAR SCHOOL
 SHRI MANGALAKA MATRICULAR SCHOOL
 KARAD - VITA ROAD, KARAD
 DIST. KARAVAR, DIST. KARAVAR

DATE	SCALE	DRG. NO.
22.08.2018	1:100	W/P/1
2018	1/100	1/2

386
KDC



Hostel

